





<p>PROJECT TITLE</p> <p>PROPOSED ROW BUNGLOWS FOR VASUNDHARA GROUP AT GLORY GARDEN, HATHRAS , U.P.- 204101</p>	<p>ARCHITECT</p> <p>UMANG GARG CHAWAR GATE ILACHI WALA PECH, HATHRAS. U.P. MOB. - 9891884333 MOB. - 9149067936</p>	<p>CONSULTANTS</p> <p>STRUCTURAL</p> <p>DIPAK KUMAR NOIDA,</p>	<p>DRAWING TITLE</p> <p>SITE PLAN</p> <p>DESIGN DEVELOPMENT-</p> <table border="1"> <thead> <tr> <th>NO</th> <th>DATE</th> <th>REVISION</th> </tr> </thead> <tbody> <tr><td> </td><td> </td><td> </td></tr> <tr><td> </td><td> </td><td> </td></tr> <tr><td> </td><td> </td><td> </td></tr> <tr><td> </td><td> </td><td> </td></tr> <tr><td> </td><td> </td><td> </td></tr> <tr><td> </td><td> </td><td> </td></tr> <tr><td> </td><td> </td><td> </td></tr> <tr><td> </td><td> </td><td> </td></tr> </tbody> </table>	NO	DATE	REVISION																									<p>DATE: 21-03-2023</p> <p>PROJECT NO.</p> <p>SCALE BAR</p> <p>DRAWING NO.</p> <p>A-.....</p>	<p>DRAWN BY:</p> <p>CHECKED BY:</p>
NO	DATE	REVISION																														

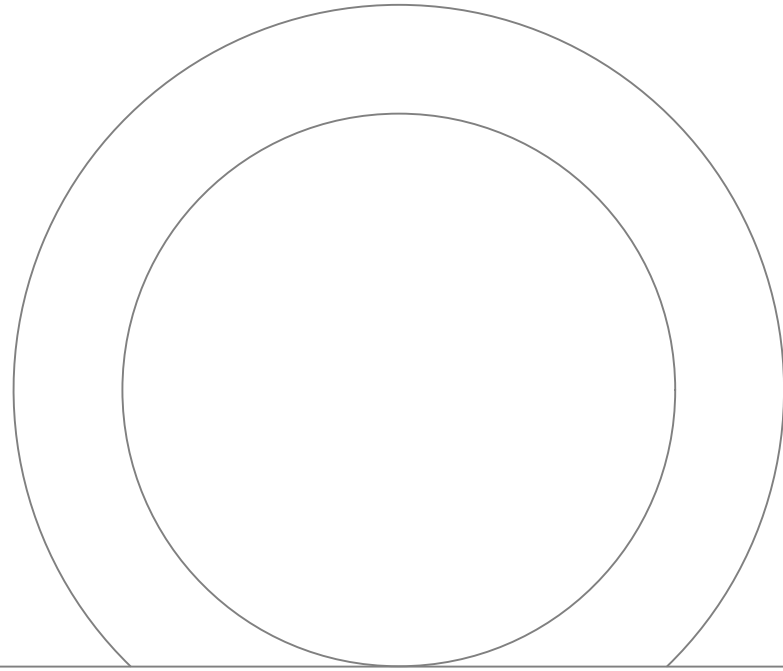

TYPICAL CIRCULAR PLANTER FRAME DETAIL

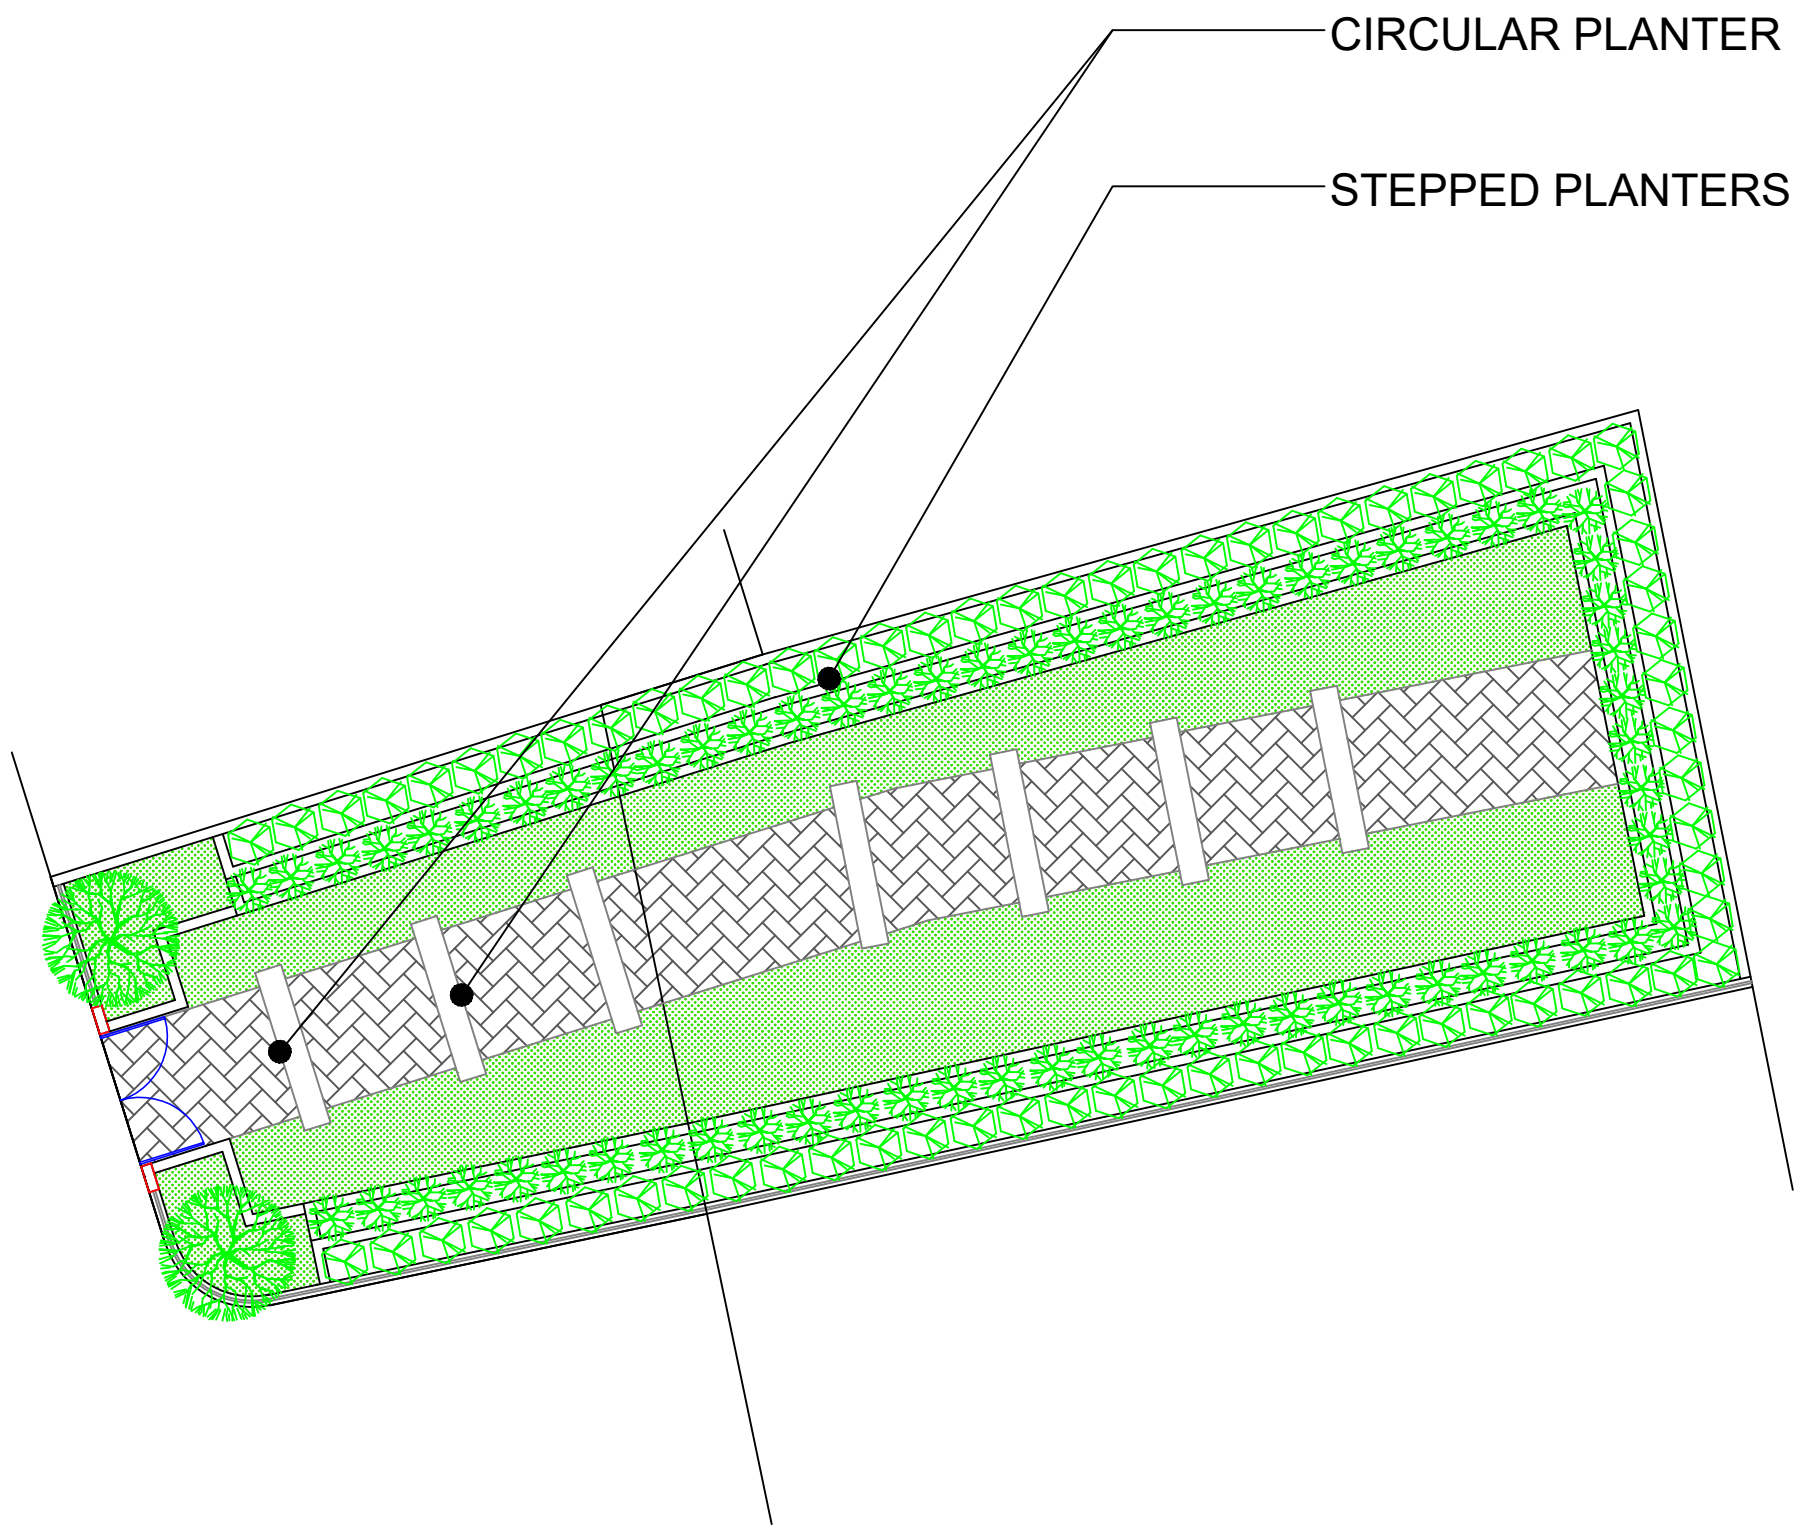






CIRCULAR PLANTER

STEPPED PLANTERS


<p>PROJECT TITLE</p> <p>PROPOSED ROW BUNGLOWS FOR VASUNDHARA GROUP AT GLORY GARDEN, HATHRAS , U.P.- 204101</p>	<p>ARCHITECT</p> <p>UMANG GARG CHAWAR GATE ILACHI WALA PECH, HATHRAS. U.P. MOB. - 9891884333 MOB. - 9149067936</p>	<p>CONSULTANTS</p> <p>STRUCTURAL</p> <p>DIPAK KUMAR NOIDA,</p>	<p>DRAWING TITLE</p> <p>DESIGN DEVELOPMENT-</p> <table border="1"> <thead> <tr> <th>NO</th> <th>DATE</th> <th>REVISION</th> </tr> </thead> <tbody> <tr><td> </td><td> </td><td> </td></tr> <tr><td> </td><td> </td><td> </td></tr> <tr><td> </td><td> </td><td> </td></tr> <tr><td> </td><td> </td><td> </td></tr> <tr><td> </td><td> </td><td> </td></tr> </tbody> </table>	NO	DATE	REVISION																<p>01 FLOWER GARDEN</p>	<table border="1"> <tr> <td>DATE: 21-03-2023</td> <td>DRAWN BY:</td> </tr> <tr> <td>PROJECT NO.</td> <td>CHECKED BY:</td> </tr> <tr> <td colspan="2">SCALE BAR</td> </tr> <tr> <td colspan="2">DRAWING NO. A-.....</td> </tr> </table>	DATE: 21-03-2023	DRAWN BY:	PROJECT NO.	CHECKED BY:	SCALE BAR		DRAWING NO. A-.....	
NO	DATE	REVISION																													
DATE: 21-03-2023	DRAWN BY:																														
PROJECT NO.	CHECKED BY:																														
SCALE BAR																															
DRAWING NO. A-.....																															




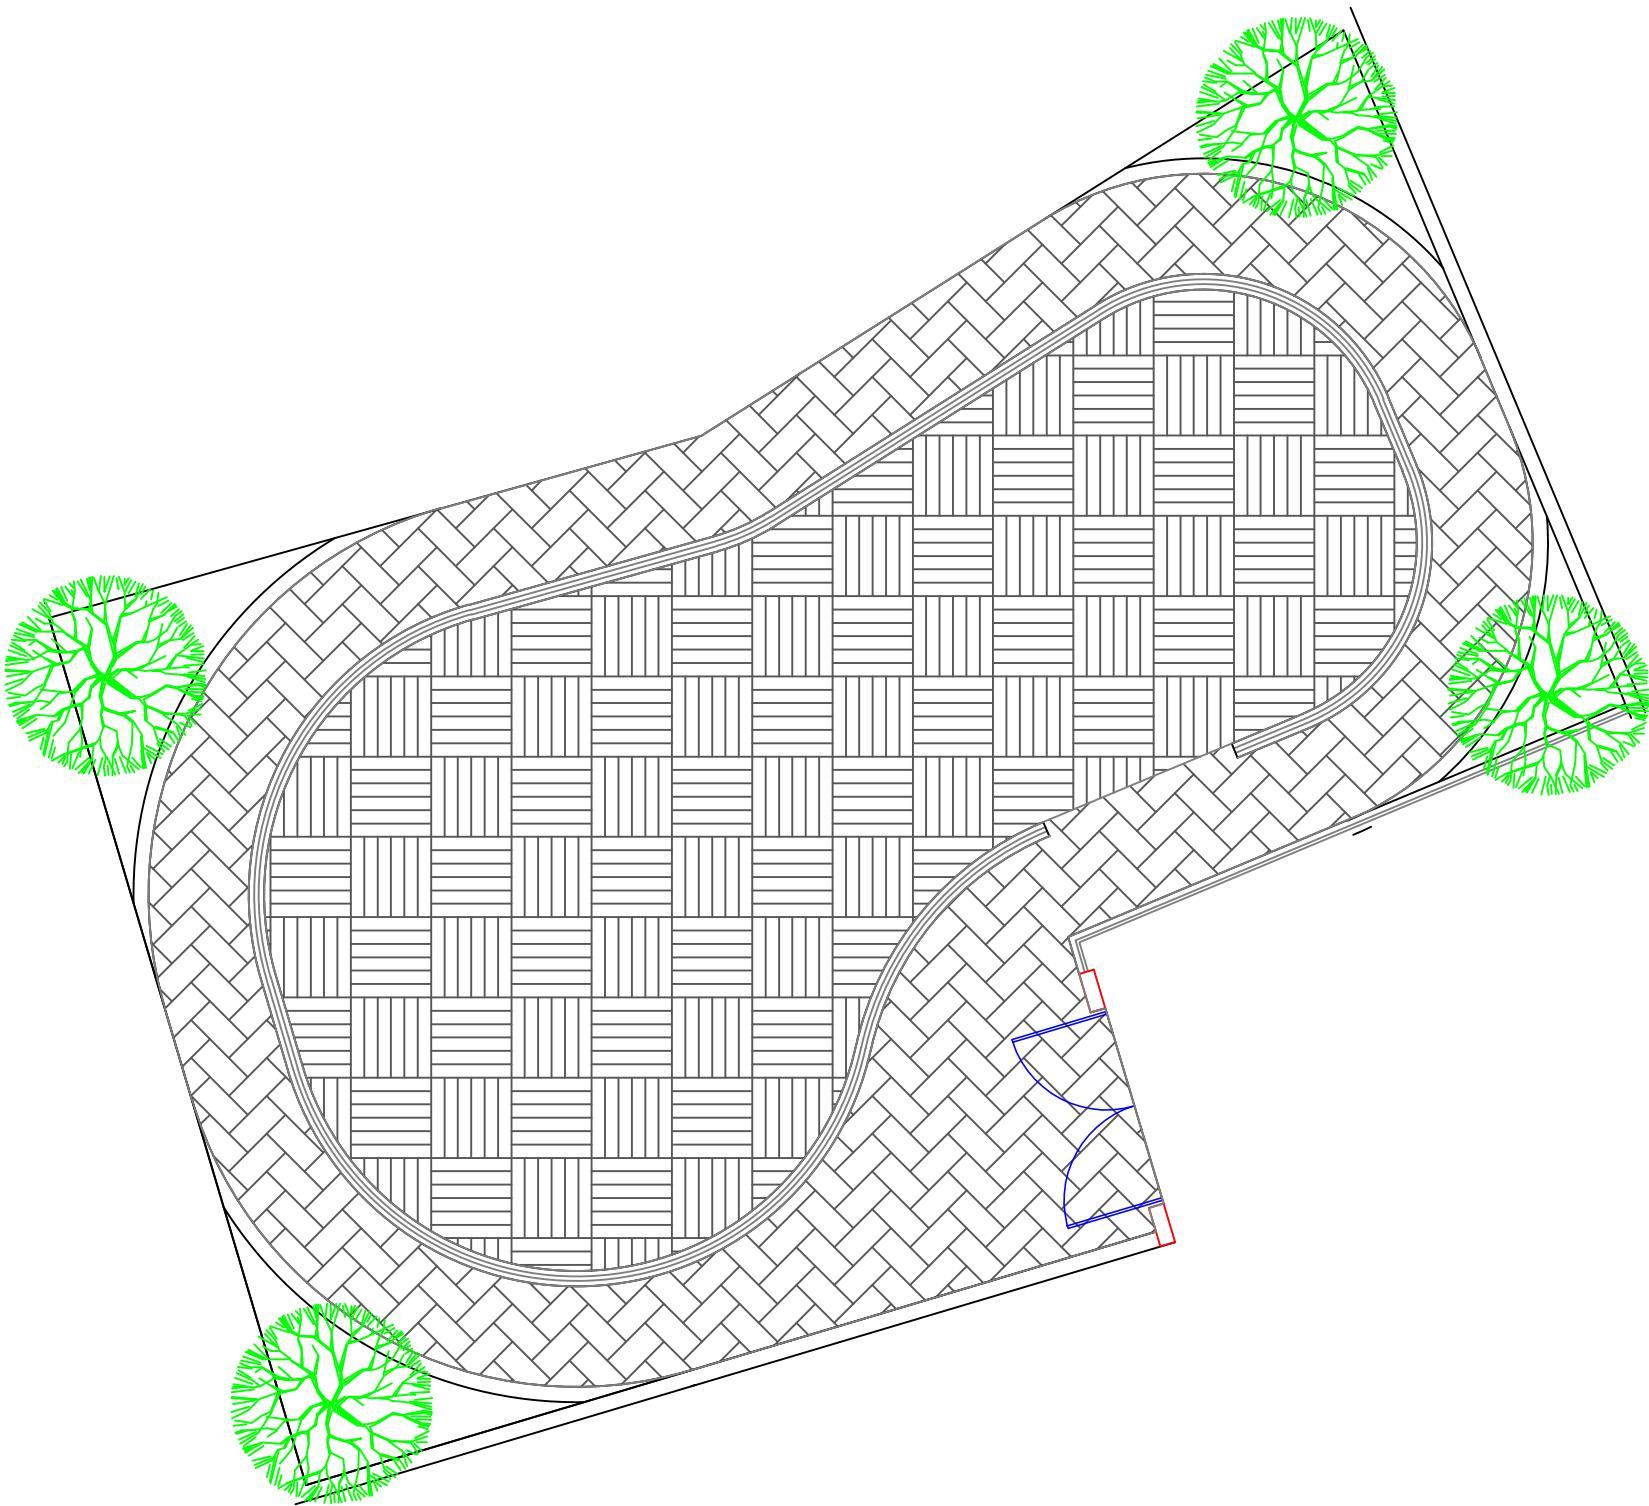
TYPICAL BOUNDARY WALL DETAIL

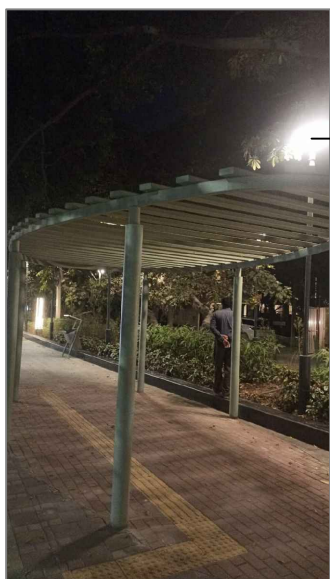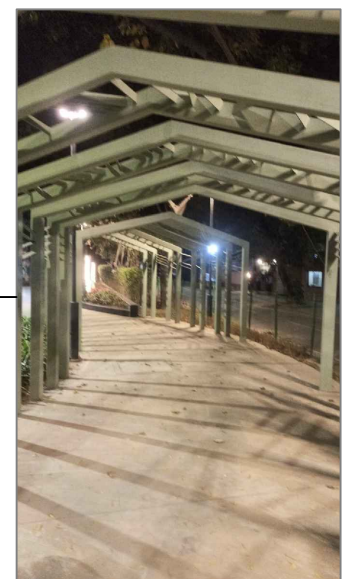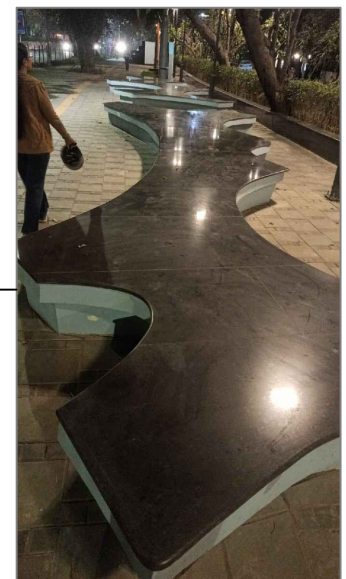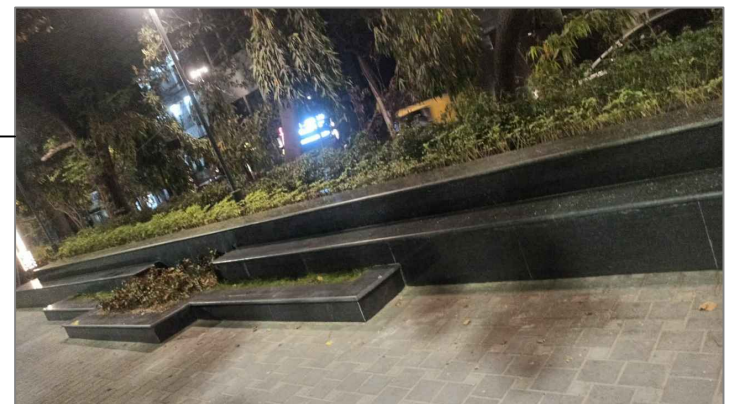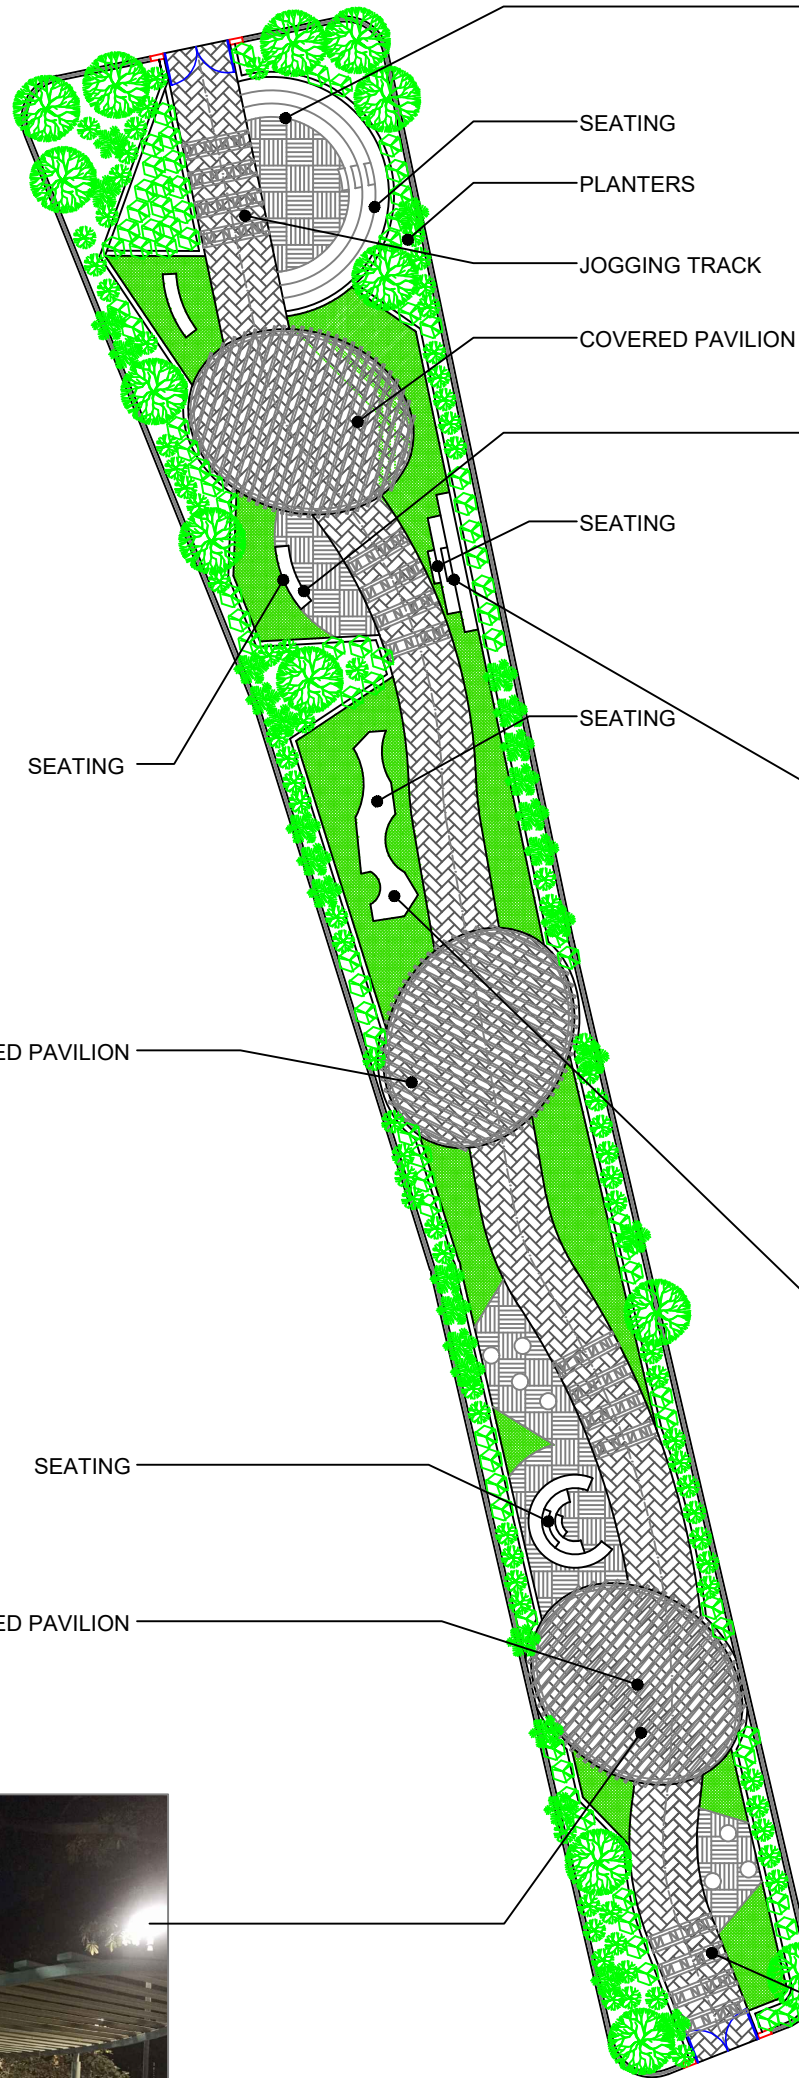


<p>PROJECT TITLE PROPOSED ROW BUNGLOWS FOR VASUNDHARA GROUP AT GLORY GARDEN, HATHRAS , U.P.- 204101</p>	<p>ARCHITECT UMANG GARG CHAWAR GATE ILACHI WALA PECH, HATHRAS. U.P. MOB. - 9891884333 MOB. - 9149067936</p>	<p>CONSULTANTS STRUCTURAL DIPAK KUMAR NOIDA,</p>	<p>DRAWING TITLE DESIGN DEVELOPMENT-</p> <table border="1"> <tr><td>NO</td><td>DATE</td><td>REVISION</td></tr> <tr><td> </td><td> </td><td> </td></tr> <tr><td> </td><td> </td><td> </td></tr> <tr><td> </td><td> </td><td> </td></tr> <tr><td> </td><td> </td><td> </td></tr> <tr><td> </td><td> </td><td> </td></tr> </table>	NO	DATE	REVISION																<p>02 JOGGER'S PARK</p>	<p>DATE: 21-03-2023 PROJECT NO. SCALE BAR DRAWING NO. A-.....</p>
NO	DATE	REVISION																					

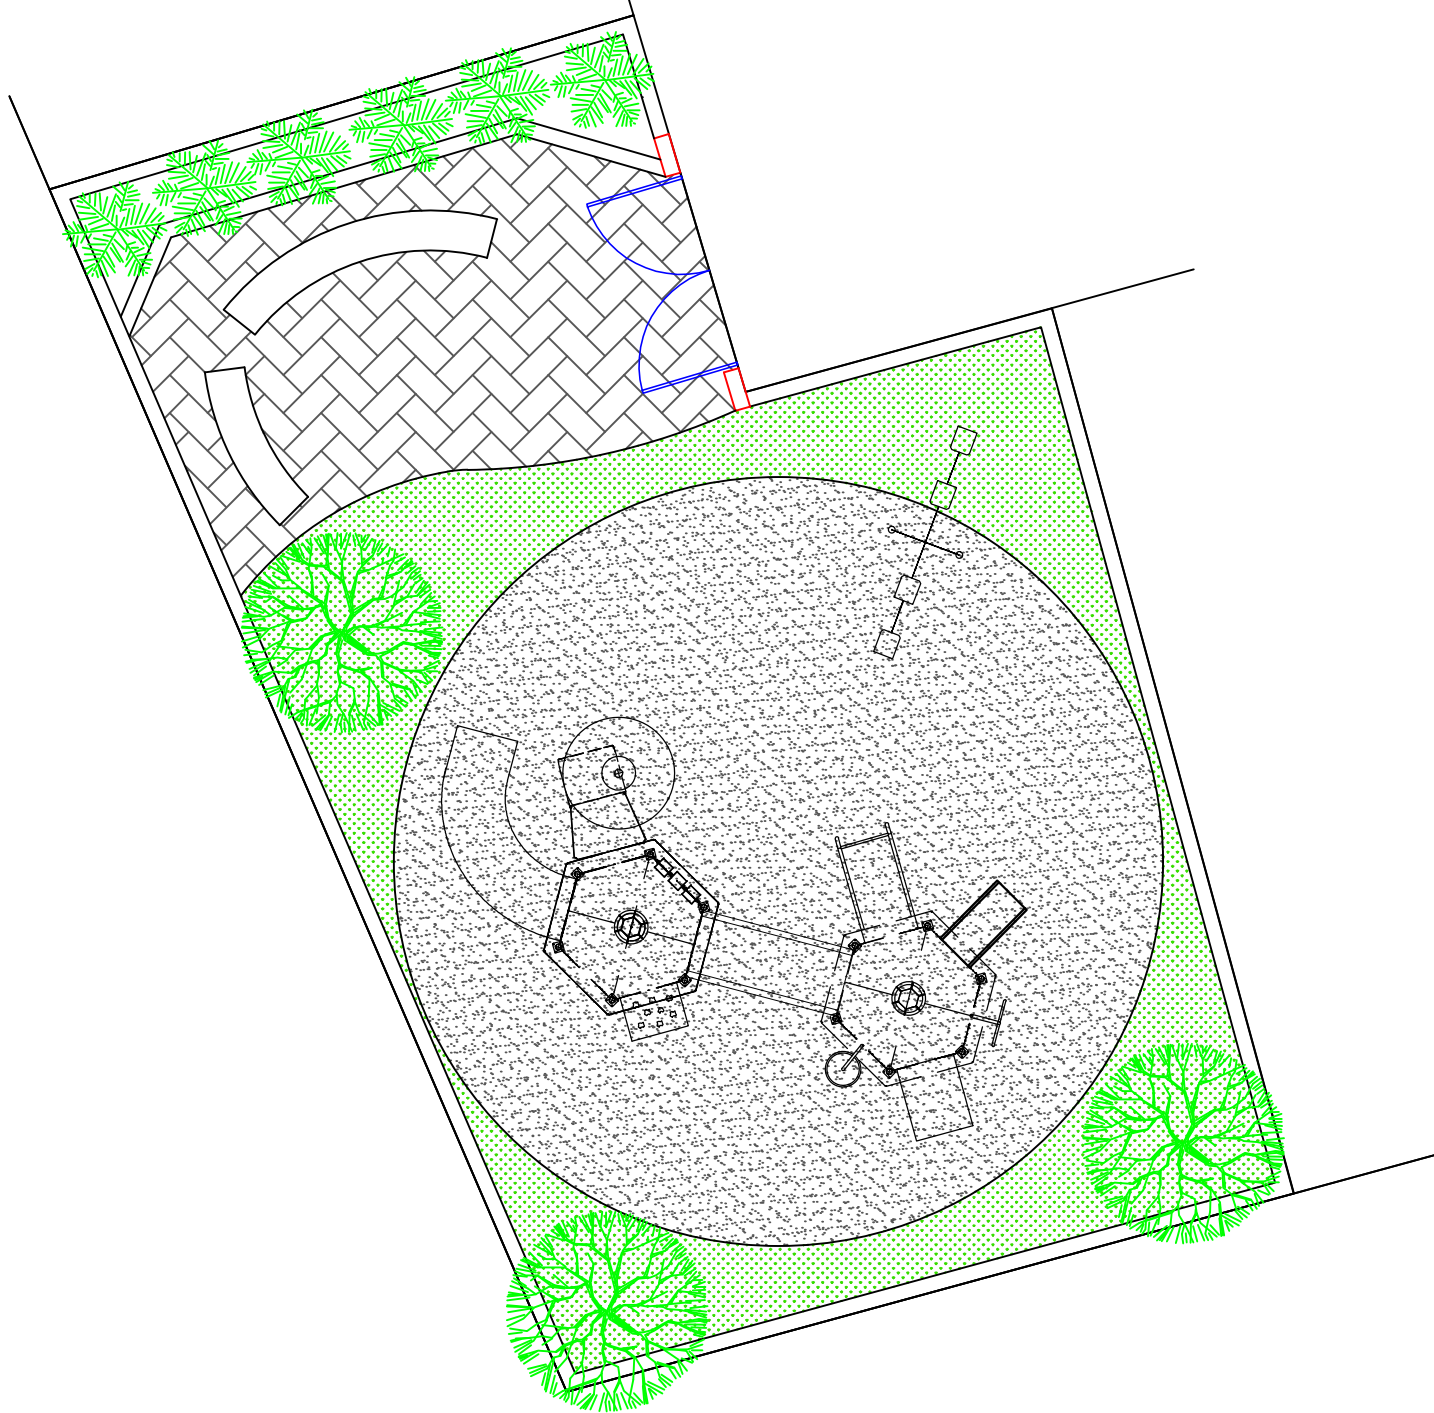

<p>PROJECT TITLE</p> <p>PROPOSED ROW BUNGLOWS FOR VASUNDHARA GROUP AT GLORY GARDEN, HATHRAS , U.P.- 204101</p>	<p>ARCHITECT</p> <p>UMANG GARG CHAWAR GATE ILACHI WALA PECH, HATHRAS. U.P. MOB. - 9891884333 MOB. - 9149067936</p>	<p>CONSULTANTS</p> <p>STRUCTURAL</p> <p>DIPAK KUMAR NOIDA,</p>	<p>DRAWING TITLE</p> <p>03 TODDLER'S PARK</p> <p>DESIGN DEVELOPMENT-</p> <table border="1"> <thead> <tr> <th>NO</th> <th>DATE</th> <th>REVISION</th> </tr> </thead> <tbody> <tr><td> </td><td> </td><td> </td></tr> <tr><td> </td><td> </td><td> </td></tr> <tr><td> </td><td> </td><td> </td></tr> <tr><td> </td><td> </td><td> </td></tr> <tr><td> </td><td> </td><td> </td></tr> </tbody> </table>	NO	DATE	REVISION																<p>DATE: 21-03-2023</p> <p>PROJECT NO.</p> <p>SCALE BAR</p> 	<p>DRAWN BY:</p> <p>CHECKED BY:</p> <p>DRAWING NO.</p> <p>A-.....</p>
NO	DATE	REVISION																					



<p>PROJECT TITLE</p> <p>PROPOSED ROW BUNGLOWS FOR VASUNDHARA GROUP AT GLORY GARDEN, HATHRAS , U.P.- 204101</p>	<p>ARCHITECT</p> <p>UMANG GARG CHAWAR GATE ILACHI WALA PECH, HATHRAS. U.P. MOB. - 9891884333 MOB. - 9149067936</p>	<p>CONSULTANTS</p> <p>STRUCTURAL</p> <p>DIPAK KUMAR NOIDA,</p>	<p>DRAWING TITLE</p> <p>04 SKATING RINK</p> <p>DESIGN DEVELOPMENT-</p> <table border="1"> <thead> <tr> <th>NO</th> <th>DATE</th> <th>REVISION</th> </tr> </thead> <tbody> <tr><td> </td><td> </td><td> </td></tr> <tr><td> </td><td> </td><td> </td></tr> <tr><td> </td><td> </td><td> </td></tr> <tr><td> </td><td> </td><td> </td></tr> </tbody> </table>	NO	DATE	REVISION													<p>DATE: 21-03-2023</p> <p>PROJECT NO.</p> <p>SCALE BAR</p>	<p>DRAWN BY:</p> <p>CHECKED BY:</p> <p>DRAWING NO.</p> <p>A-.....</p>
NO	DATE	REVISION																		

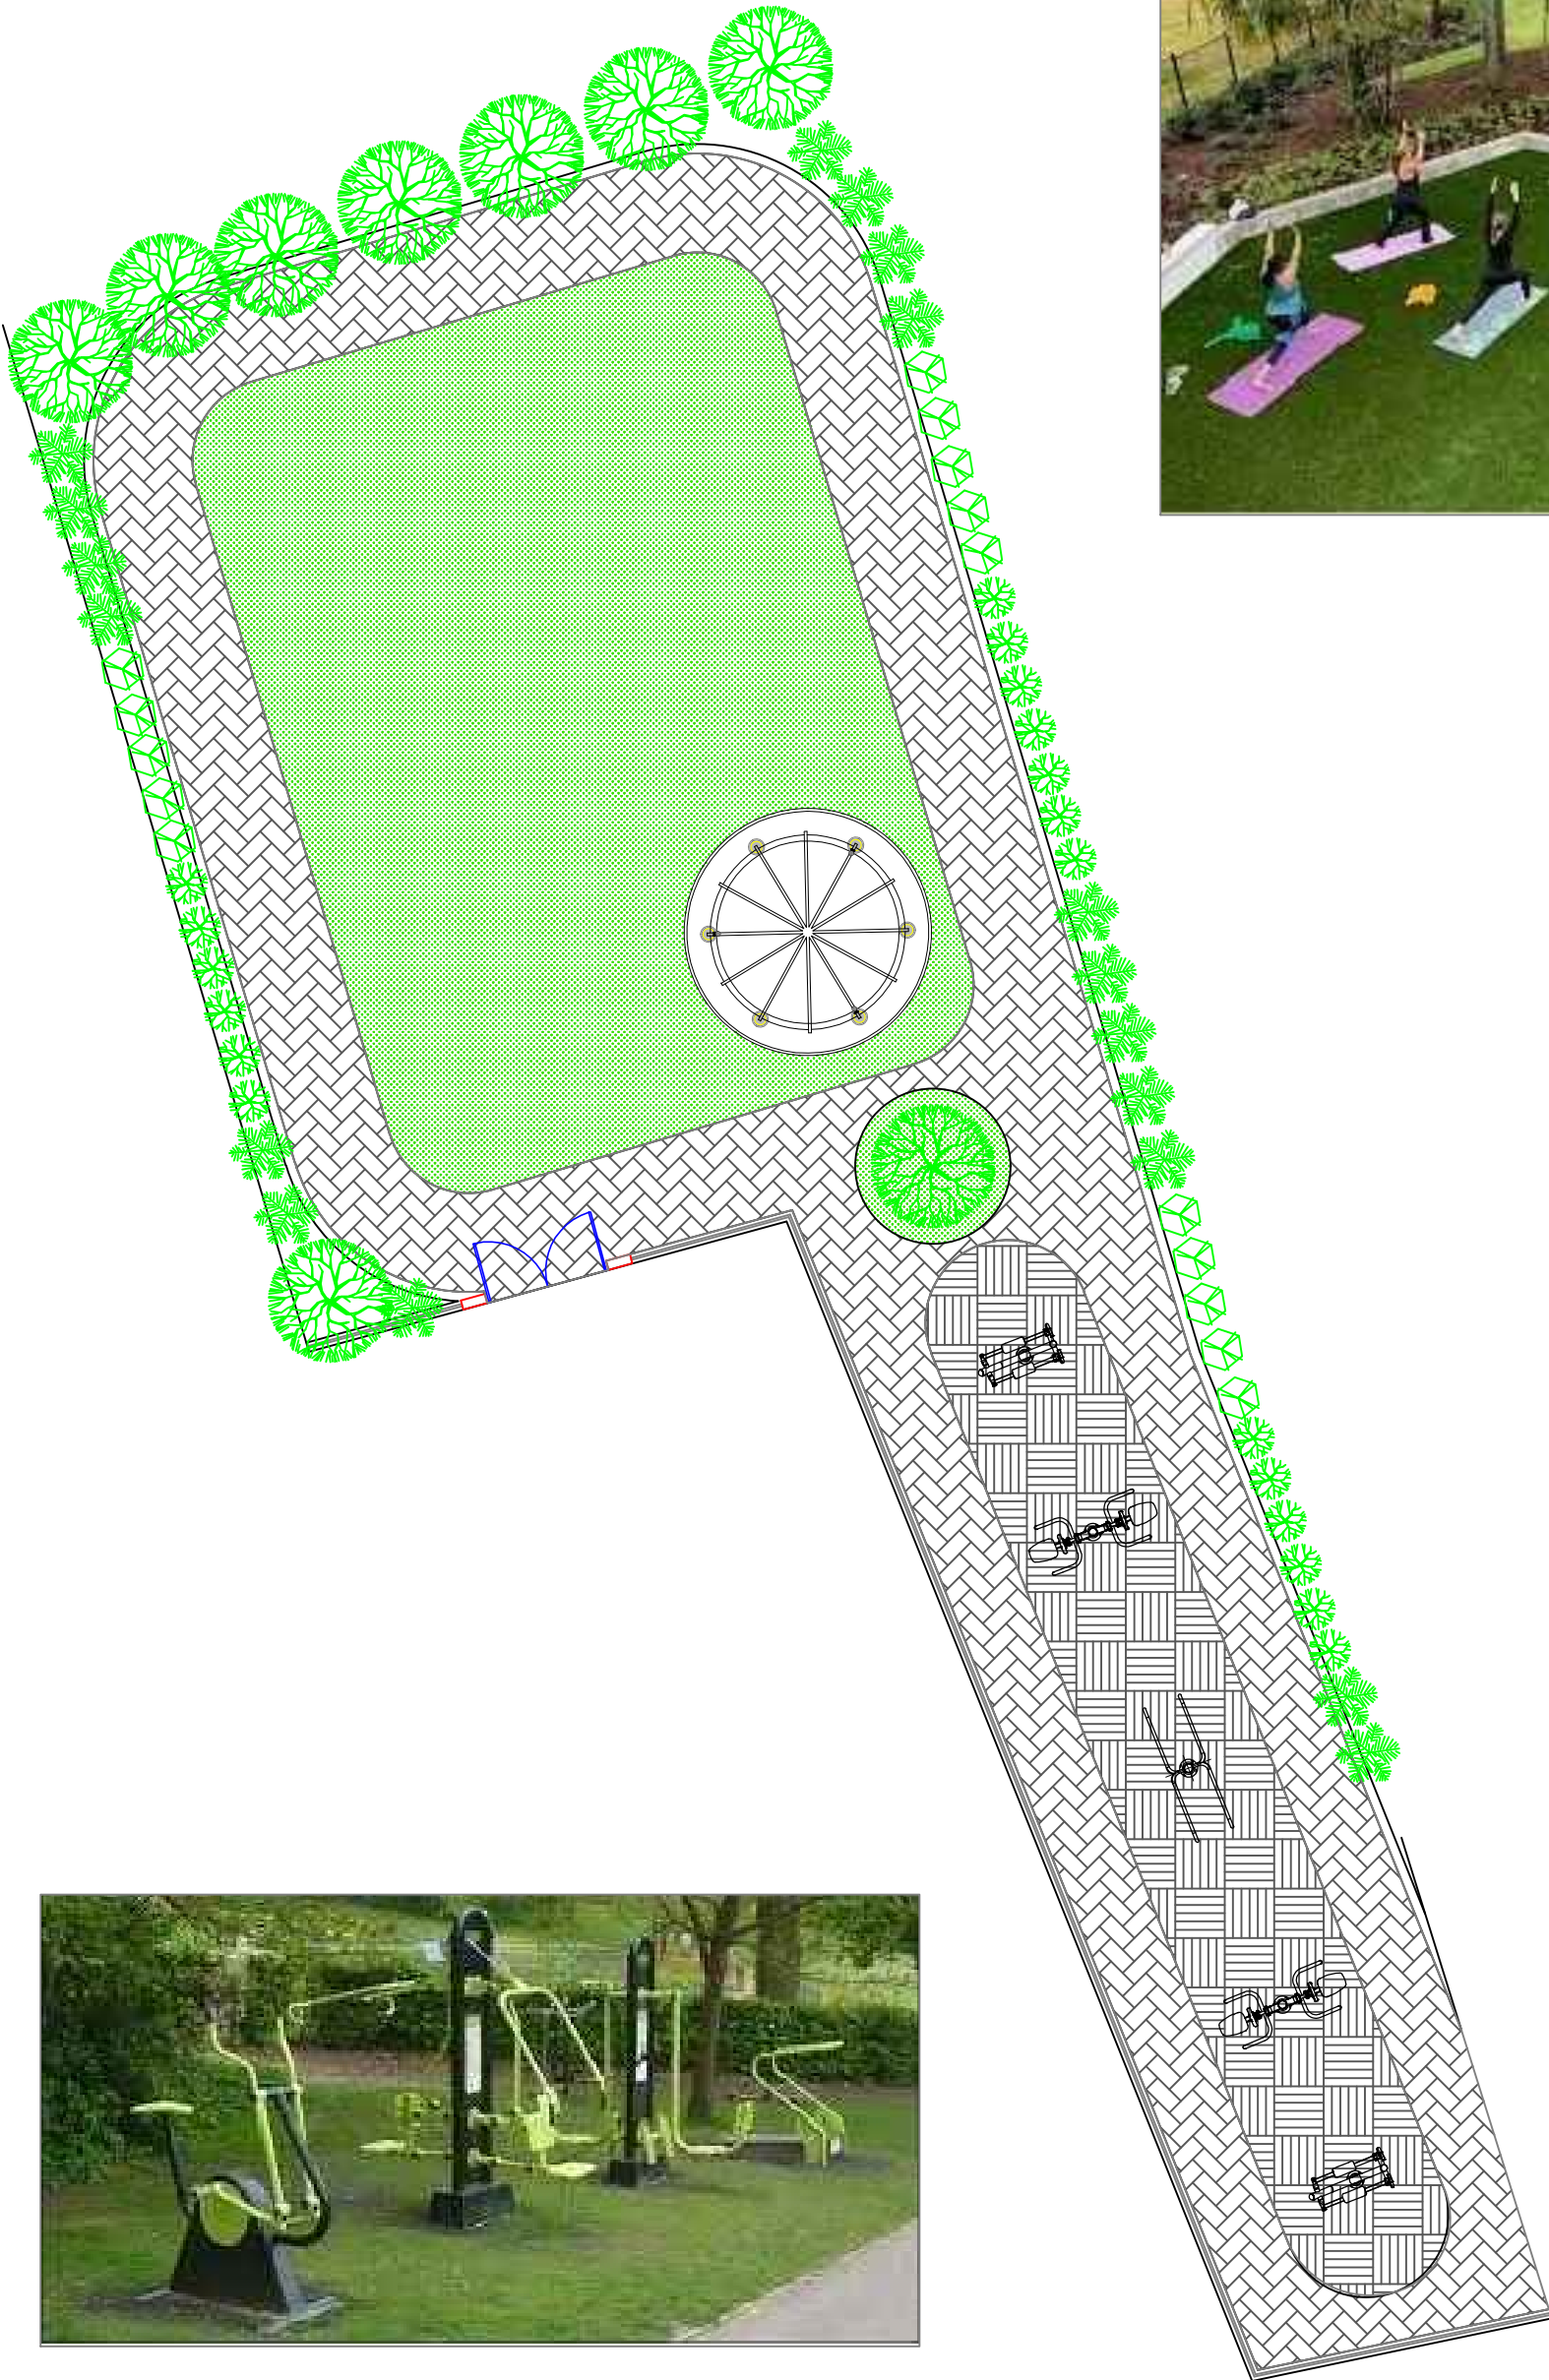

<p>PROJECT TITLE</p> <p>PROPOSED ROW BUNGLOWS FOR VASUNDHARA GROUP AT GLORY GARDEN, HATHRAS , U.P.- 204101</p>	<p>ARCHITECT</p> <p>UMANG GARG CHAWAR GATE ILACHI WALA PECH, HATHRAS. U.P. MOB. - 9891884333 MOB. - 9149067936</p>	<p>CONSULTANTS</p> <p>STRUCTURAL</p> <p>DIPAK KUMAR NOIDA,</p>	<p>DRAWING TITLE</p> <p>05 YOGA / EXERCISE PAVILION</p> <p>DESIGN DEVELOPMENT-</p> <table border="1"> <thead> <tr> <th>NO.</th> <th>DATE</th> <th>REVISION</th> </tr> </thead> <tbody> <tr><td> </td><td> </td><td> </td></tr> <tr><td> </td><td> </td><td> </td></tr> <tr><td> </td><td> </td><td> </td></tr> <tr><td> </td><td> </td><td> </td></tr> <tr><td> </td><td> </td><td> </td></tr> <tr><td> </td><td> </td><td> </td></tr> <tr><td> </td><td> </td><td> </td></tr> <tr><td> </td><td> </td><td> </td></tr> <tr><td> </td><td> </td><td> </td></tr> <tr><td> </td><td> </td><td> </td></tr> </tbody> </table>	NO.	DATE	REVISION																															<p>DATE: 21-03-2023</p> <p>PROJECT NO.</p> <p>SCALE BAR</p> <p>DRAWING NO.</p> <p>A-.....</p>	<p>DRAWN BY:</p> <p>CHECKED BY:</p>
NO.	DATE	REVISION																																				